

**LONG SECTION AA**  
**1.500 @ A1**

**HOLDING YEAR 15 TREE GROWTH**

Revision	Description	Date	Drawn	Checked
2	Update to Landscape comments	13/12/2023	PR	BA
1	Client & Consultant Issue	12/12/2023	PR	BA



St Catherine's Court  
 46-48 Portsmouth Road  
 Guildford GU2 4DU  
 T +44 (0)1483 568686  
 W scottbrownrigg.com

Client's Name  
**Wates Developments**


Job Title  
**Ashford Road Maidstone**

Drawing Title  
**Proposed Long Site Sections**

Scale  
**1 : 500 @A1**


Practice Project No. Originator Volume Level Type Role Number  
**19512-SBR- ZZ- ZZ-DR-A-85130**

Suitability Code	Status	Rev
	PLANNING ISSUE	<b>2</b>

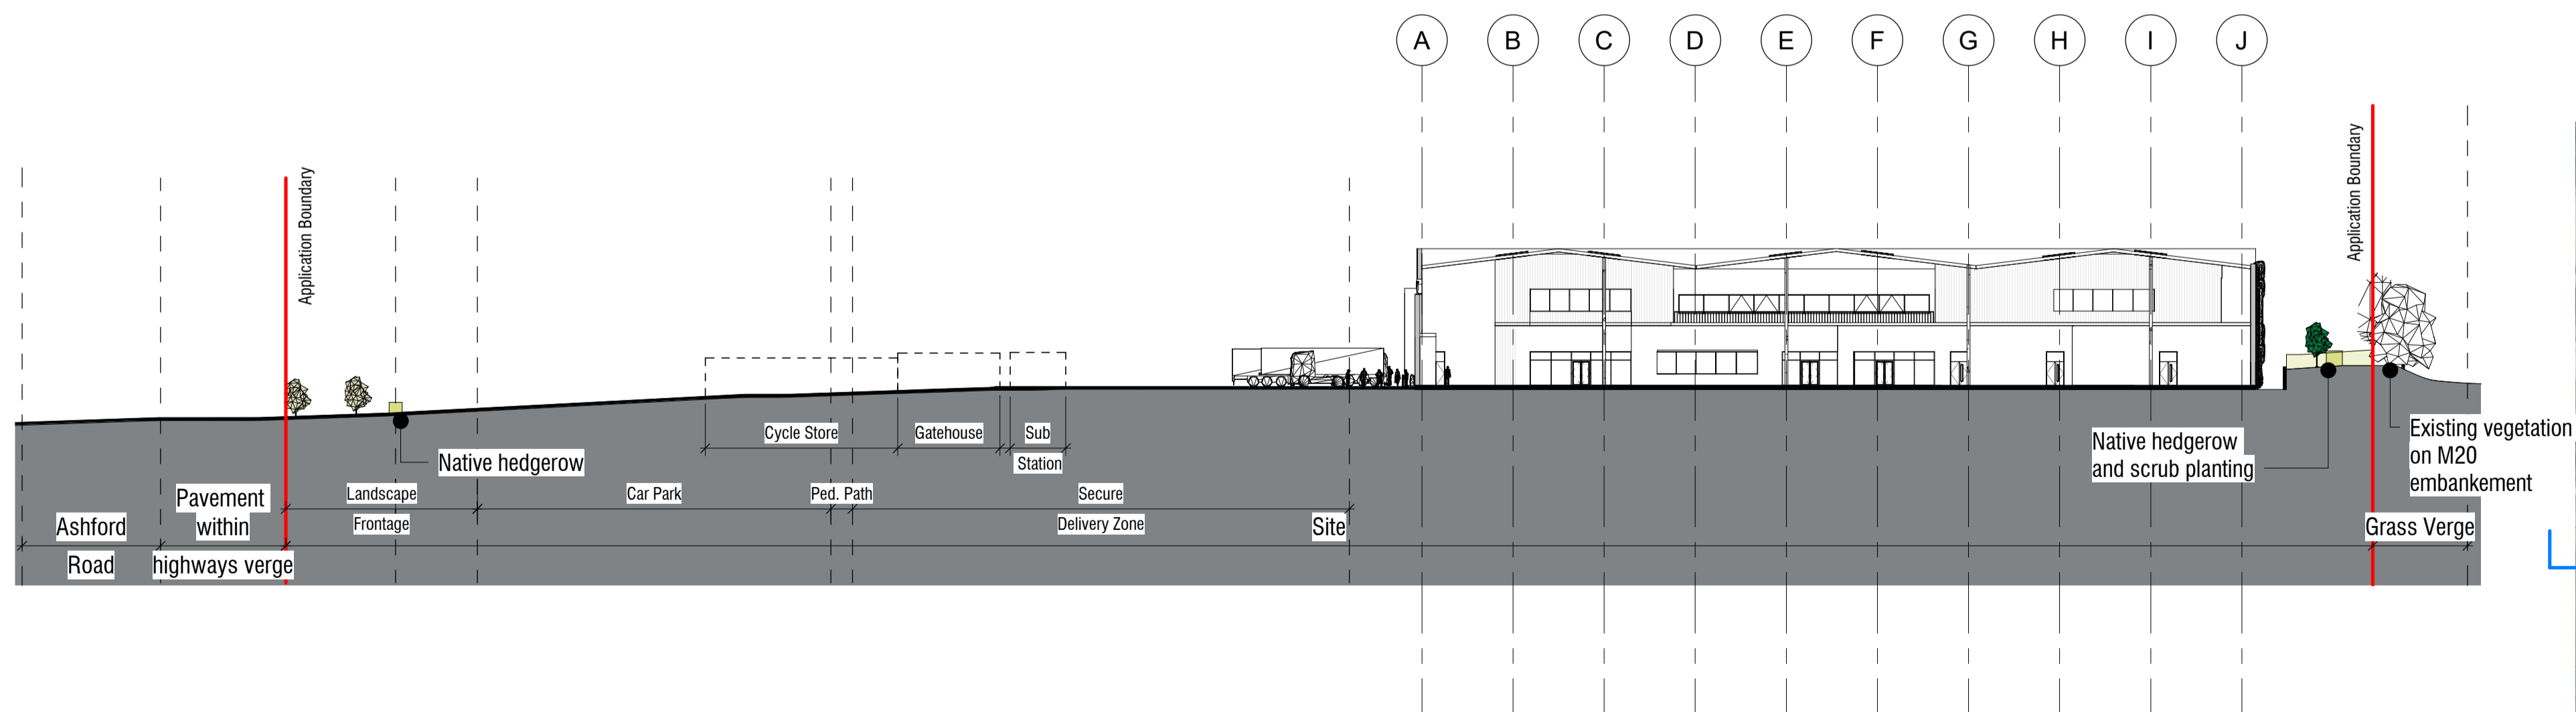

**SECTION AA**  
**1.500 @ A1**

**HOLDING YEAR 1-3 TREE GROWTH**

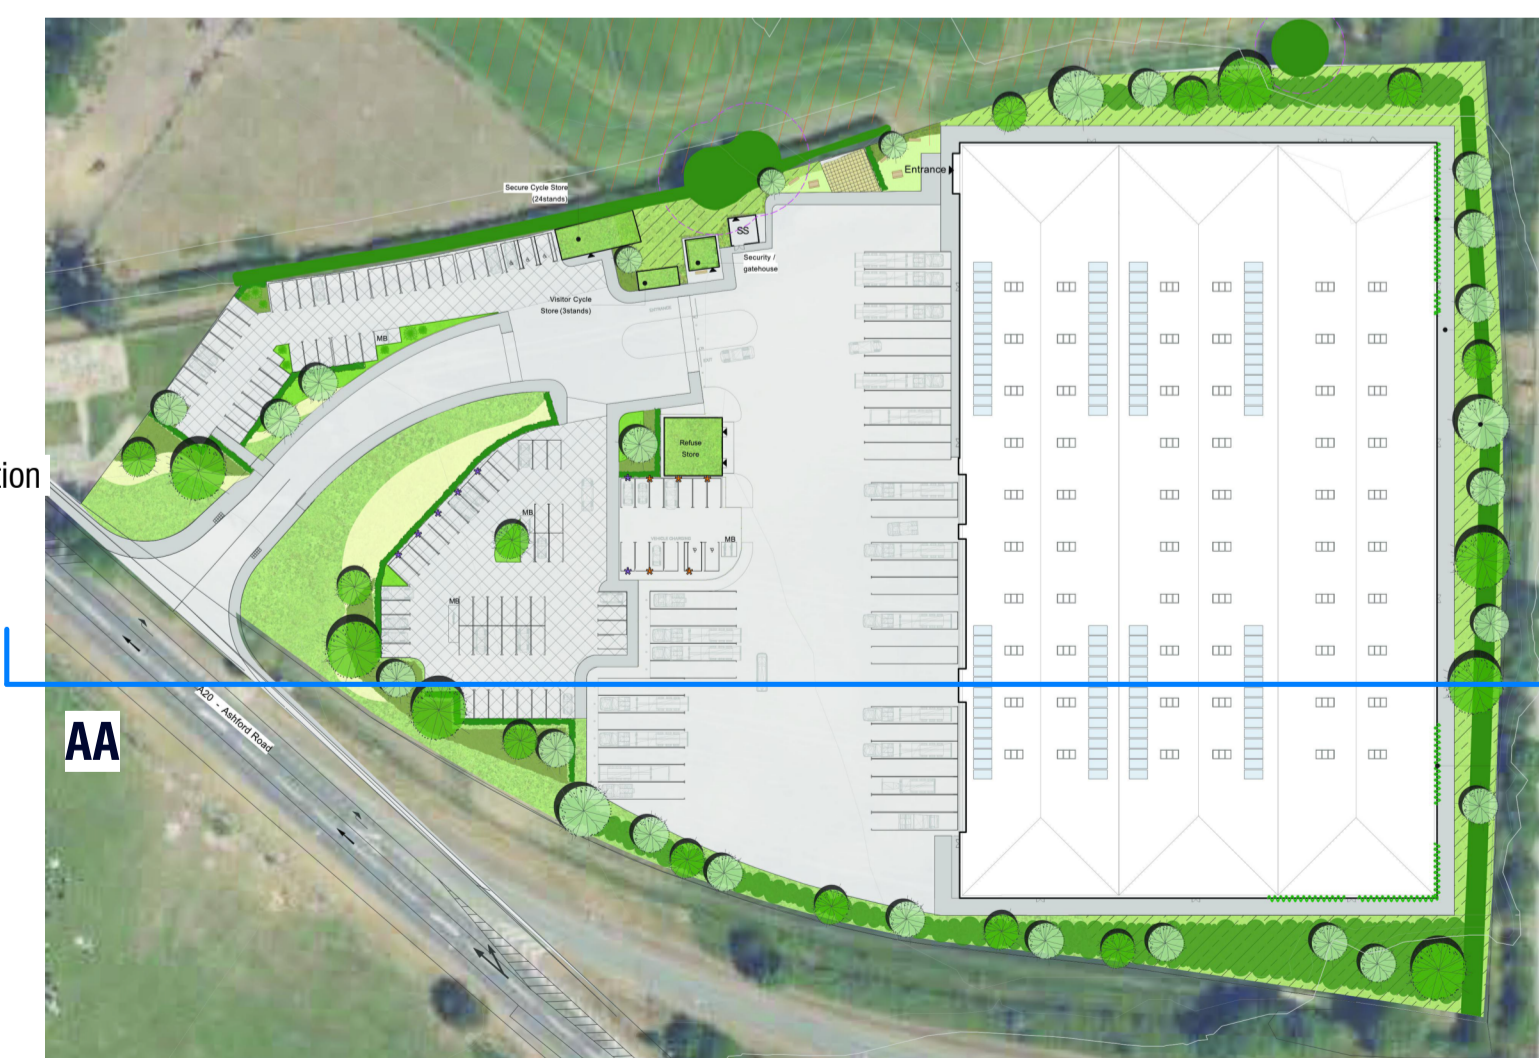

Landscape Key plan NTS. (Pegasus Group - P21-3546\_06 Rev E)

NOTE  
 Trees outside of red line are indicative

