


Figured dimensions only are to be used. All dimensions to be checked onsite. Differences between drawings and between drawings and specification or bills of quantities to be reported to the PRC Group.



© The copyright of the drawings and designs contained therein remains vested in the PRC Group

Revisions:	By:	Date:
A:		
B:		
C: Amendments to Plots A1 & A2	SWHD	05.04.2017

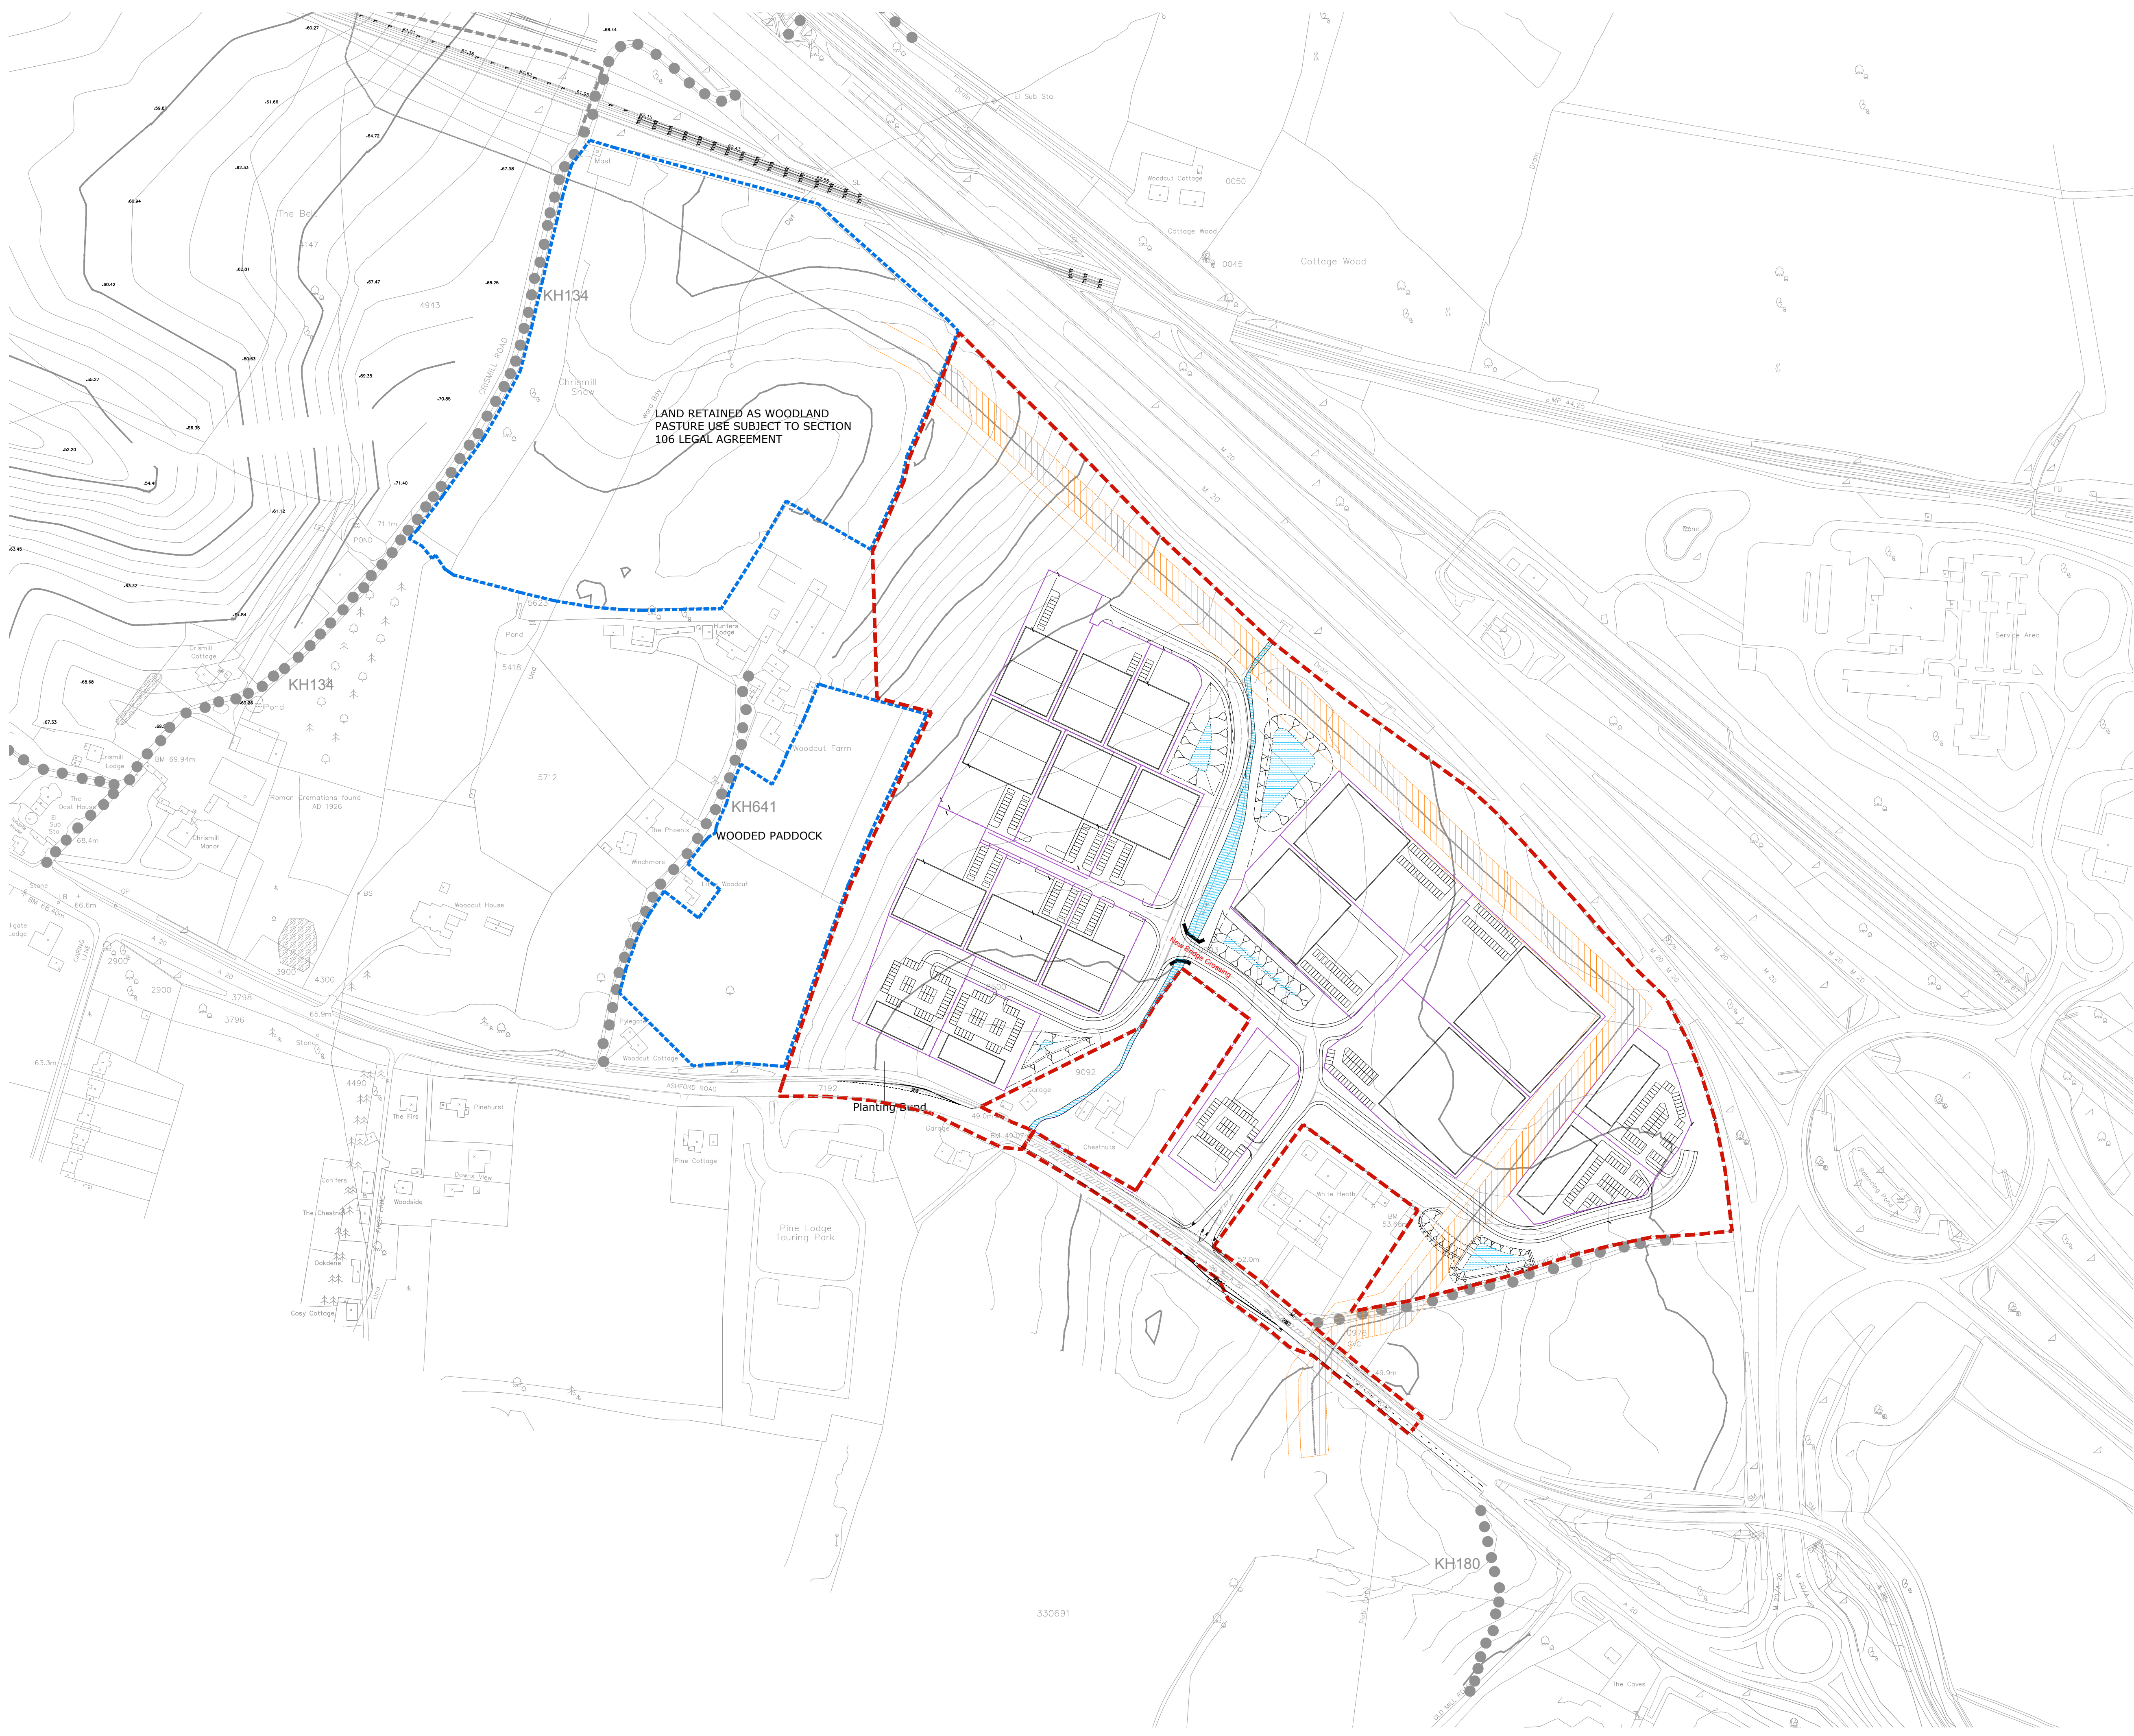

 EXISTING WATER COURSE THROUGH THE SITE

 PROPOSED POND AREAS

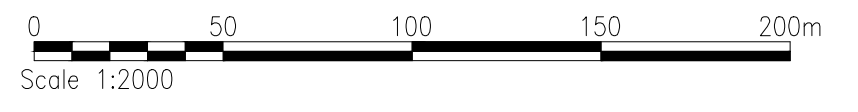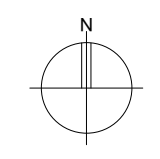

Client:
ROXHILL



Project:
MAIDSTONE - J8
ASHFORD ROAD

24 Church St West,
Woking, Surrey,
GU21 6HT
01483 494 350
info@prc-group.com
www.prc-group.com

Drawing Title:
Parameter Plan - 04
WATERCOURSE / PONDS

Scale @ A1: Project Co-Ordinator: Date:
1:2000 @ A1 HD 18.12.15

Job No: Stage: Drawing No: Rev:
9325 PL 004 C

Issue Status:
Construction Preliminary
Information Approval
Tender

Architecture
Planning
Master Planning
Urban Design
Interiors

Offices
Woking
London
Milton Keynes